




1 PROPOSED FRONT ELEVATION - SOUTH
1/4" = 1'-0"

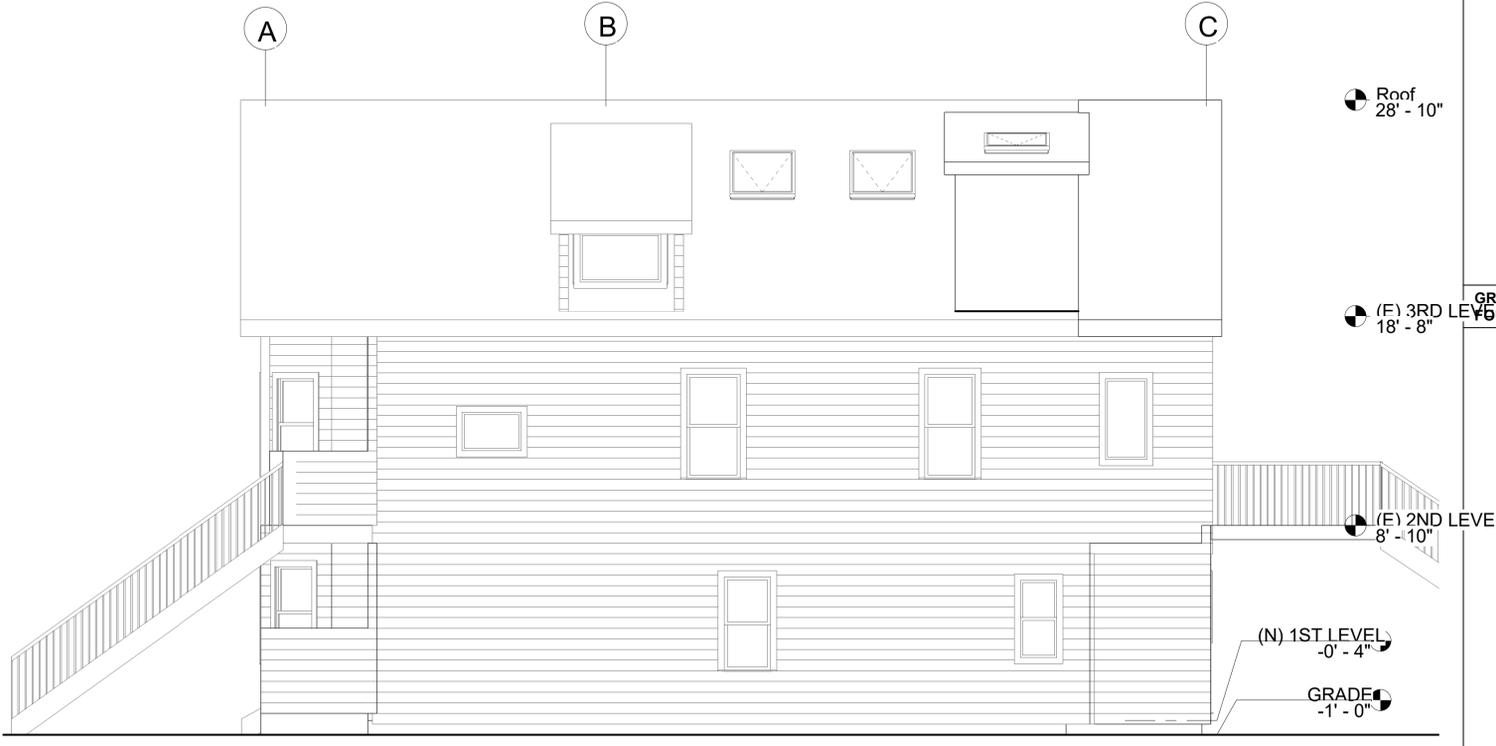

2 PROPOSED SIDE ELEVATION - EAST
1/4" = 1'-0"

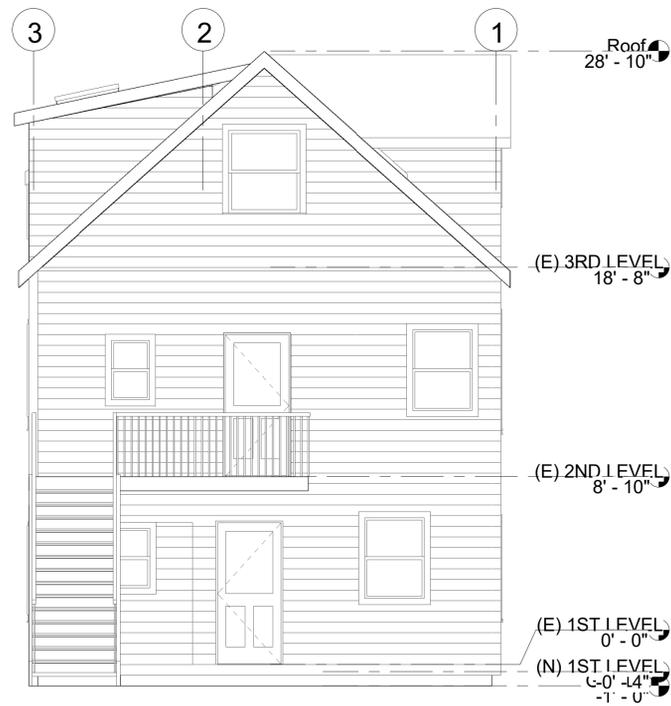

3 PROPOSED REAR ELEVATION - NORTH
1/4" = 1'-0"

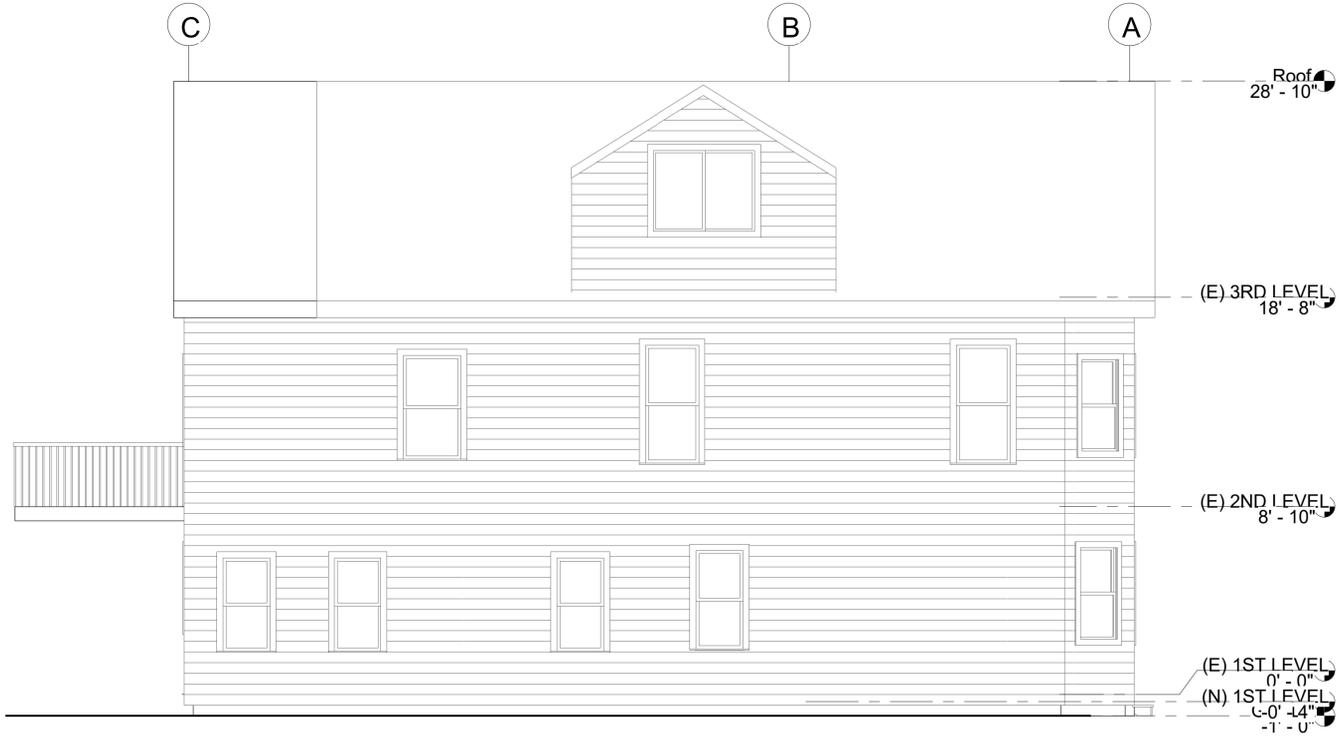

4 PROPOSED SIDE ELEVATION - WEST
1/4" = 1'-0"

Issue Date: _____ Checker: _____

- GENERAL NOTES:**
1. NEW ROOFING
 2. NEW GUTTERS AND DOWNSPOUTS.
 3. UTILITIES: CAP OFF ALL EXISTING UTILITIES.

GREEN BUILDING FEATURES RELATED TO SITE AND FOUNDATION:

Project Name
1214 30TH STREET
OAKLAND, CA

PROPOSED EXTERIOR ELEVATIONS

Issue Date: _____

SCALE: 1/4" = 1'-0"

Author: _____

A4.1
sheet no.